

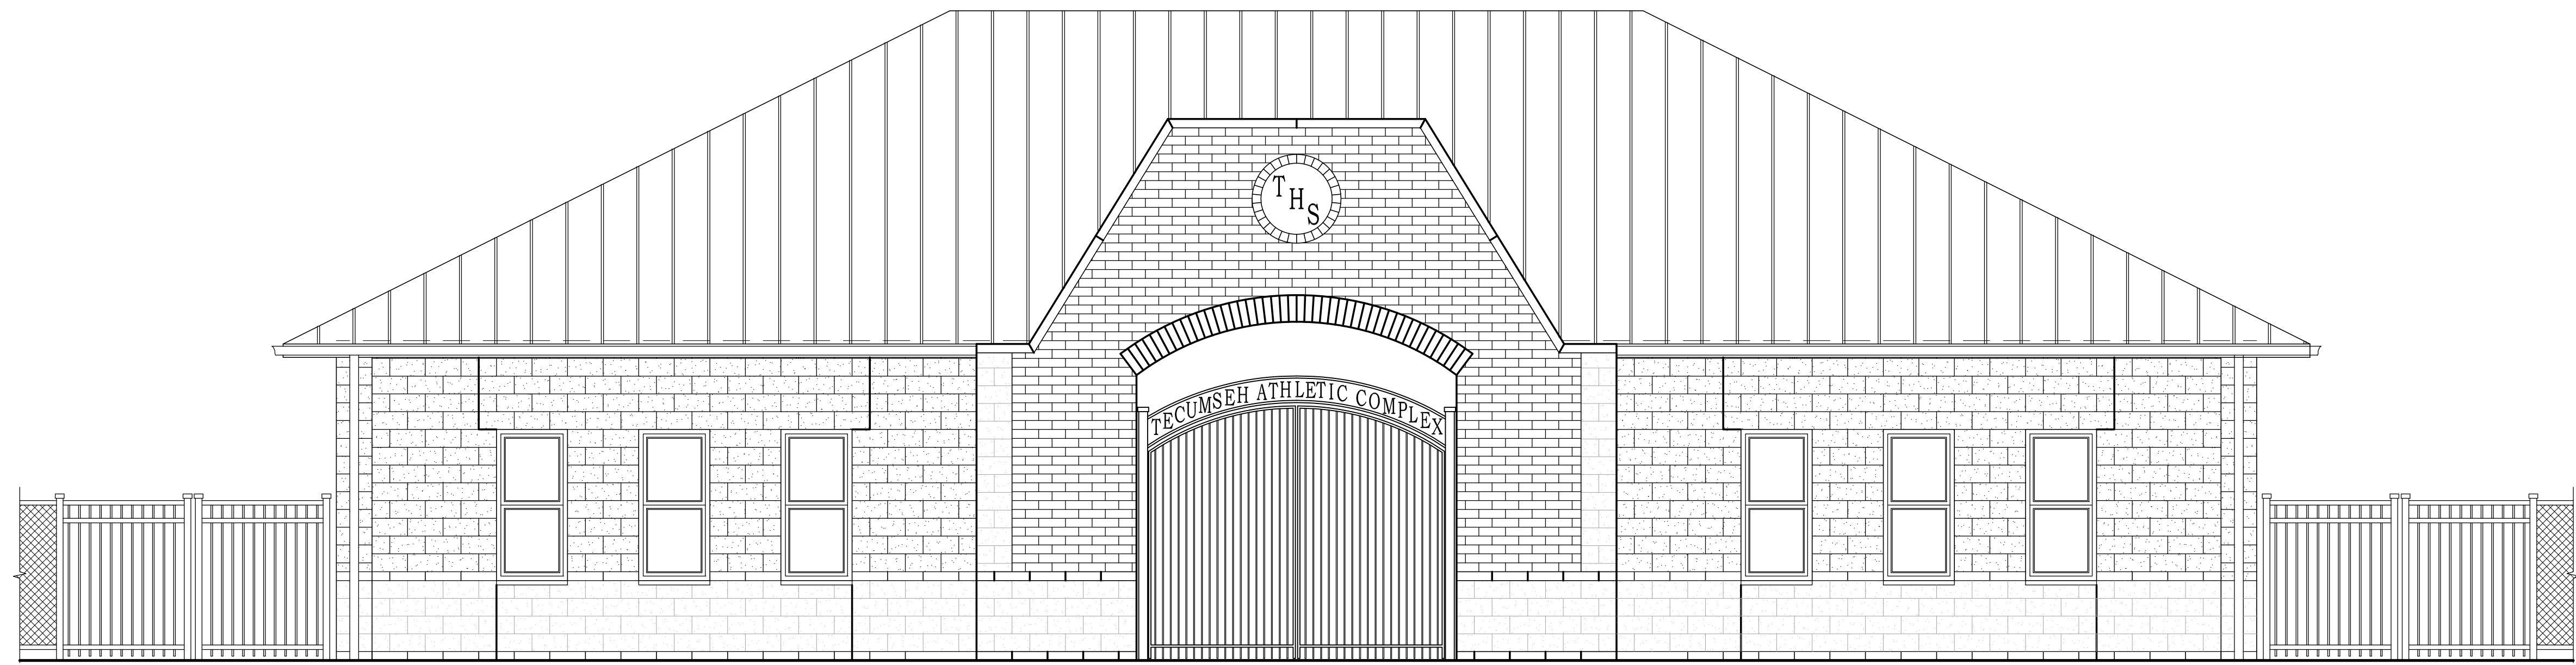


CONCESSION AND RESTROOM BUILDING FLOOR PLAN
 SCALE: 1/4" = 1'-0"

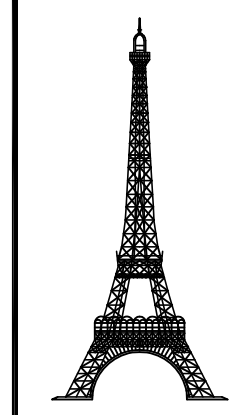

FRONT ELEVATION
 SCALE: 1/4" = 1'-0"

PREPARED FOR:

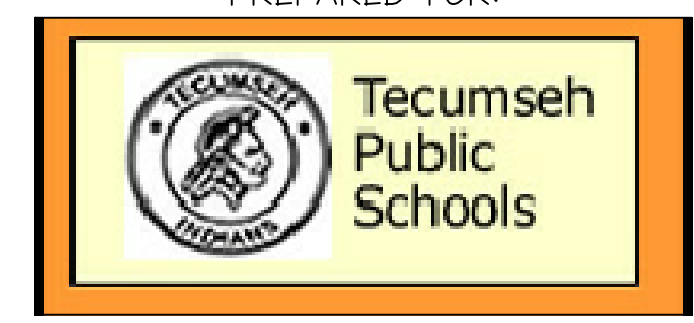

DAILEY ENGINEERING, INC.
 8485 STEPHENSON ROAD
 ONSTED, MI 49265

PH. # (517) 467-9000
 FAX # (517) 467-9010
 EMAIL - todddailey@me.com

**CONCESSION AND RESTROOM BUILDING
 TECUMSEH PUBLIC SCHOOLS
 307 NORTH MAUMEE STREET
 TECUMSEH, MICHIGAN 49286**

DRAWN BY: M. FOWLER | CHK'D. BY: TA DAILEY | APP'D. BY:

FLOOR PLAN AND FRONT ELEVATION

DATE: 04/23/2009 | REV.: 0
 SCALE: 1/4" = 1'-0"

DRAWING NO. **A1**